


PIANO SEMINTERRATO

scala 1/50

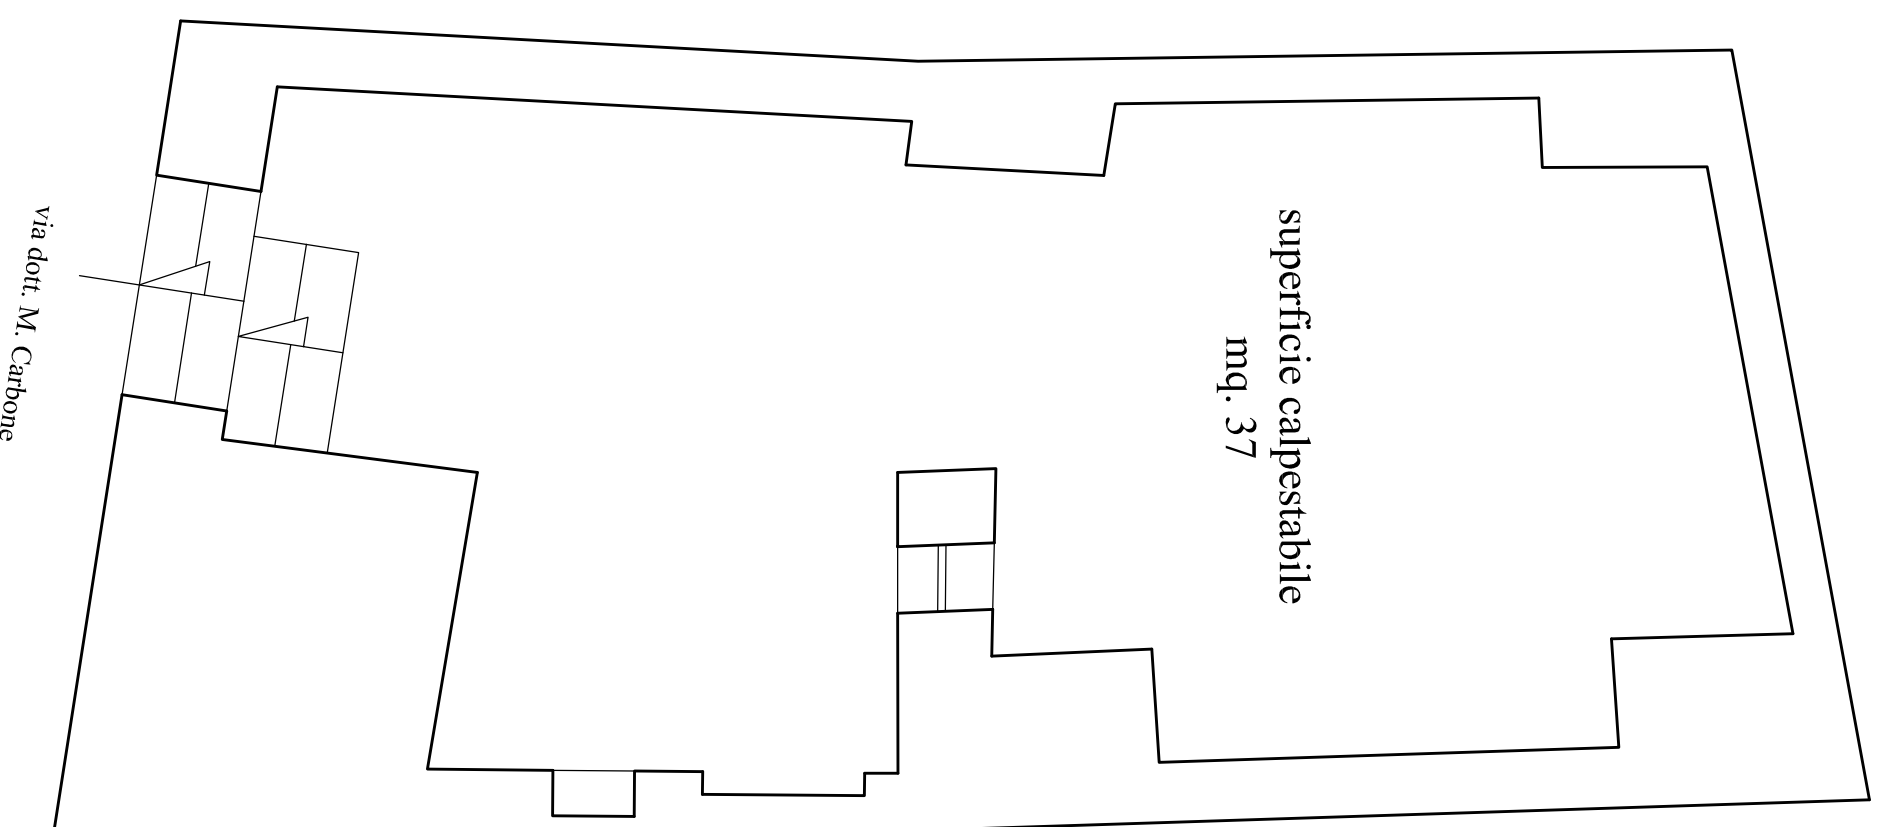

PIANO RIALZATO

scala 1/50

